
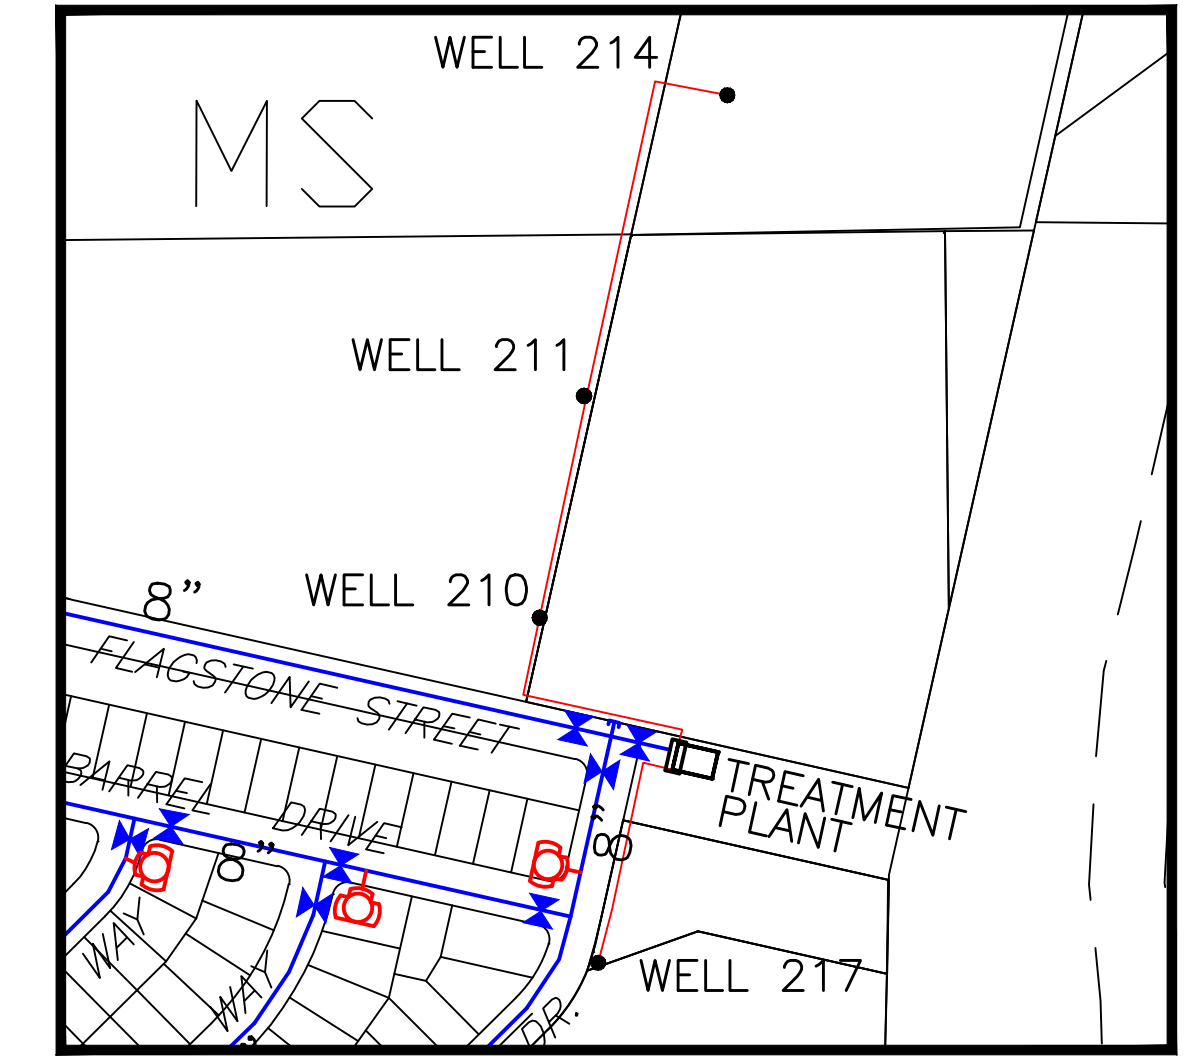



COLORADO CENTRE WATER SYSTEM PLAN

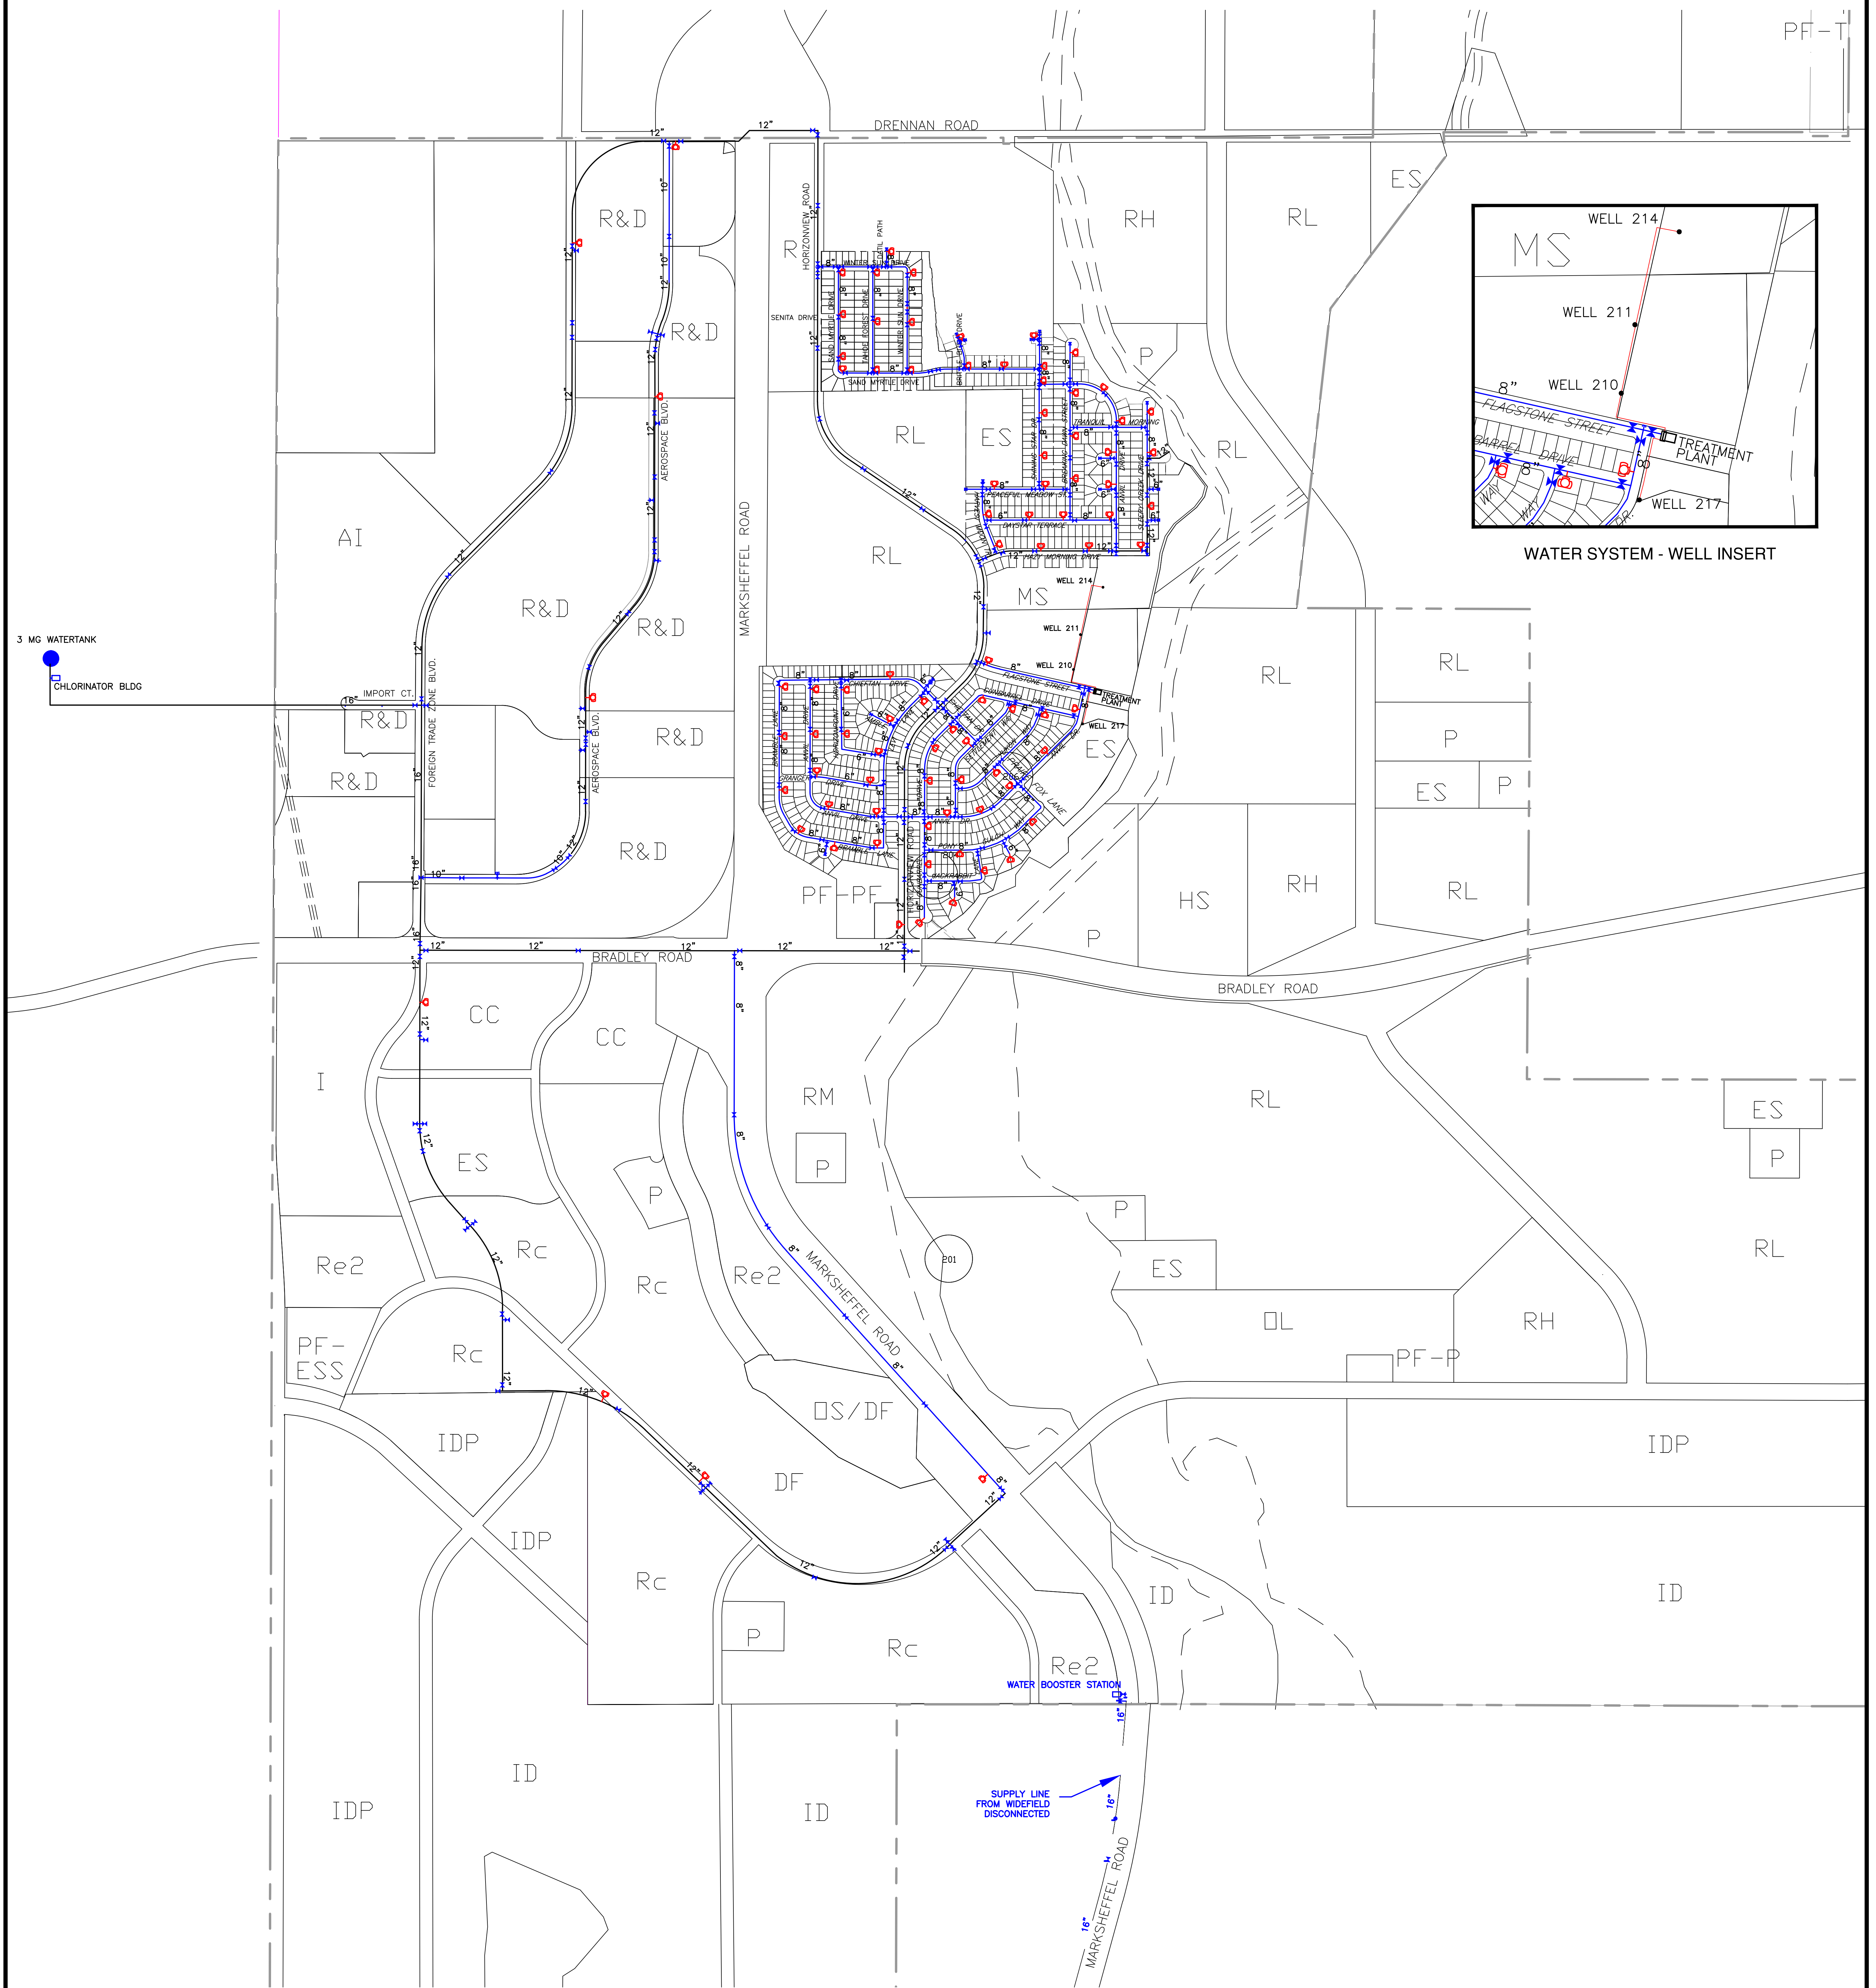

WATER SYSTEM - WELL INSERT

| COLORADO CENTRE WATER SYSTEM QUANTITY TABLE | | |
|--|---------------|-------------|
| 88 | FIREHYDRANTS | |
| 259 | VALVES | 6 AIR/VAC |
| 52 | PLUGS | |
| Size | Linear Feet | Miles |
| 6" pvc | 4,190 | 0.8 |
| 8" pvc | 35,654 | 6.8 |
| 10" pvc | 2,515 | 0.5 |
| 12" dip | 34,438 | 6.5 |
| 16" dip | 5,546 | 1.1 |
| Total = | 82,341 | 15.6 |

| WATER SYSTEM VOLUME TABLE | |
|---------------------------|----------------------|
| Water Tank | 3,090,000 GAL |
| Water Plant | 100,000 GAL |
| System Lines | 370,899 GAL |
| Total = | 3,560,899 GAL |

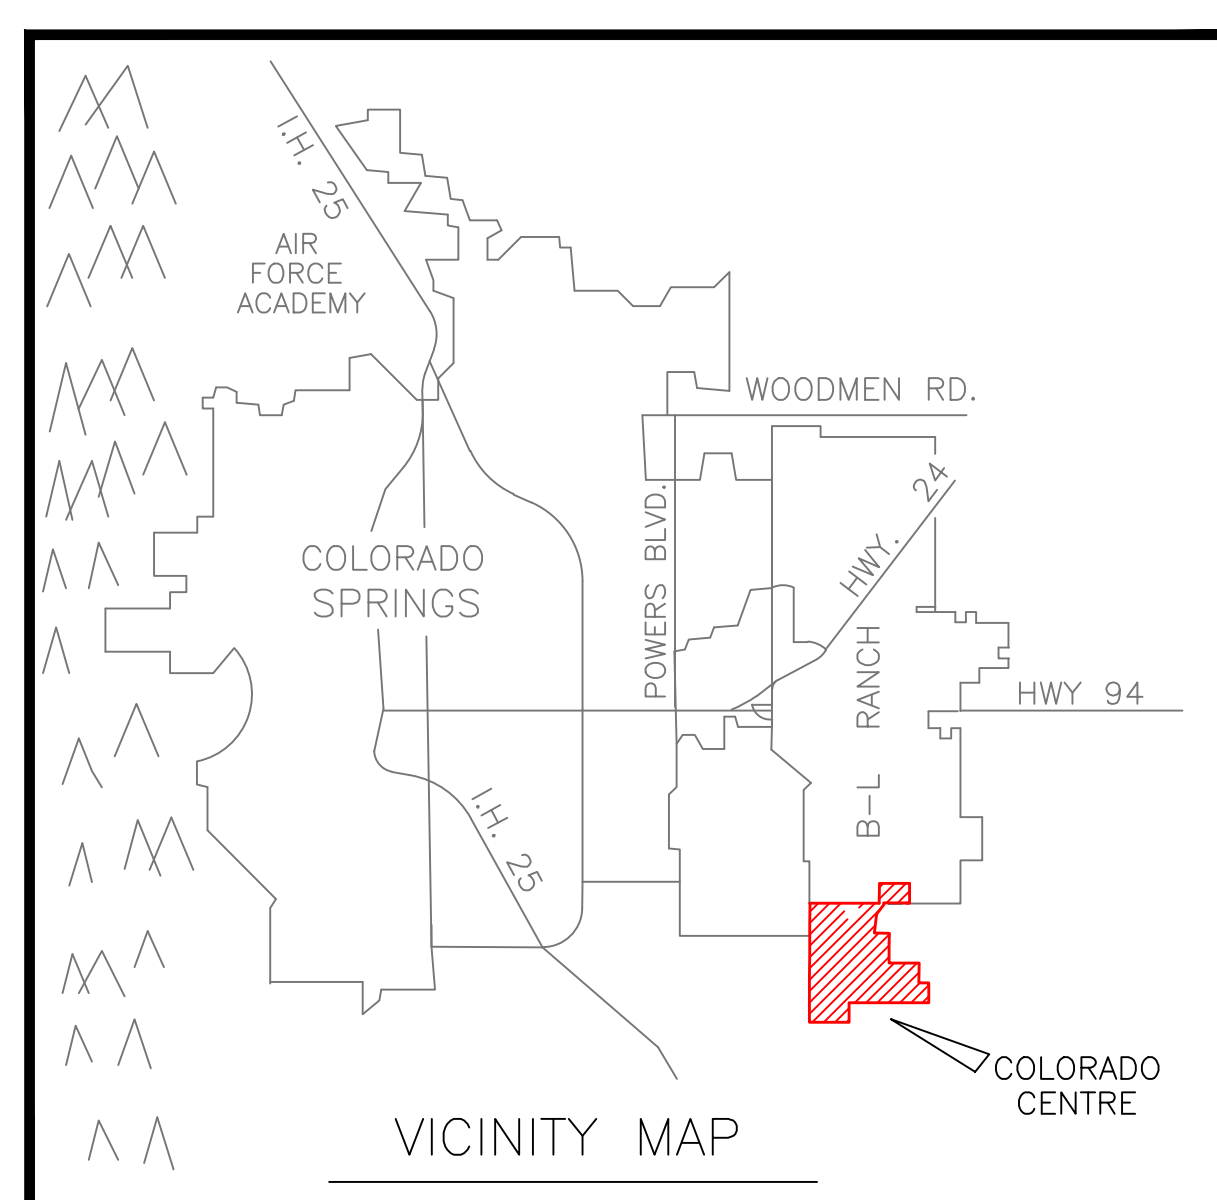

LEGEND:

- WATER LINE (D.I.P.)
- WATER LINE (PVC)
- ⚡ VALVE
- ⚡ HYDRANT
- ⚡ PLUG

SCALE : 1" = 500'

